


CATALOG NUMBER	COPPER WIRE SIZE AWG OR STR	DIMENSIONS			CONDUCTOR INSULATION STRIP LENGTHS (MIN.)
		B	L	O.D.	
VHS6	#6	1.12 [28]	2.37 [60]	.29 [8]	1-1/4"
VHS4	#4	1.12 [28]	2.37 [60]	.34 [9]	1-1/4"
VHS2	#2	1.25 [32]	2.62 [67]	.42 [11]	1-3/8"
VHS1	#1	1.37 [35]	2.87 [73]	.46 [12]	1-1/2"
VHS10	1/0	1.37 [35]	2.87 [73]	.51 [13]	1-1/2"
VHS20	2/0	1.48 [38]	3.09 [78]	.56 [14]	1-5/8"
VHS30	3/0	1.48 [38]	3.09 [78]	.62 [15]	1-5/8"
VHS40	4/0	1.61 [41]	3.34 [85]	.69 [18]	1-3/4"
VHS250	250	1.61 [41]	3.34 [85]	.75 [19]	1-3/4"
VHS300	300	1.98 [50]	4.14 [105]	.81 [21]	2-1/8"
VHS350	350	1.98 [50]	4.14 [105]	.88 [22]	2-1/8"
VHS400	400	2.11 [54]	4.34 [110]	.95 [24]	2-1/4"
VHS500	500	2.23 [57]	4.64 [118]	1.06 [27]	2-3/8"
VHS600	600	2.66 [68]	5.50 [140]	1.19 [30]	2-13/16"
VHS750	750	2.84 [72]	5.81 [148]	1.30 [33]	3"
VHS800	800	2.91 [74]	5.94 [151]	1.35 [34]	3-1/16"
VHS1000	1000	2.97 [75]	6.06 [154]	1.49 [38]	3-1/8"

CONDUCTOR SIZE	TOLERANCES
	L
VHS6 - VHS10	±.09
VHS20 - VHS500	± .12
VHS550 AND ABOVE	± .15

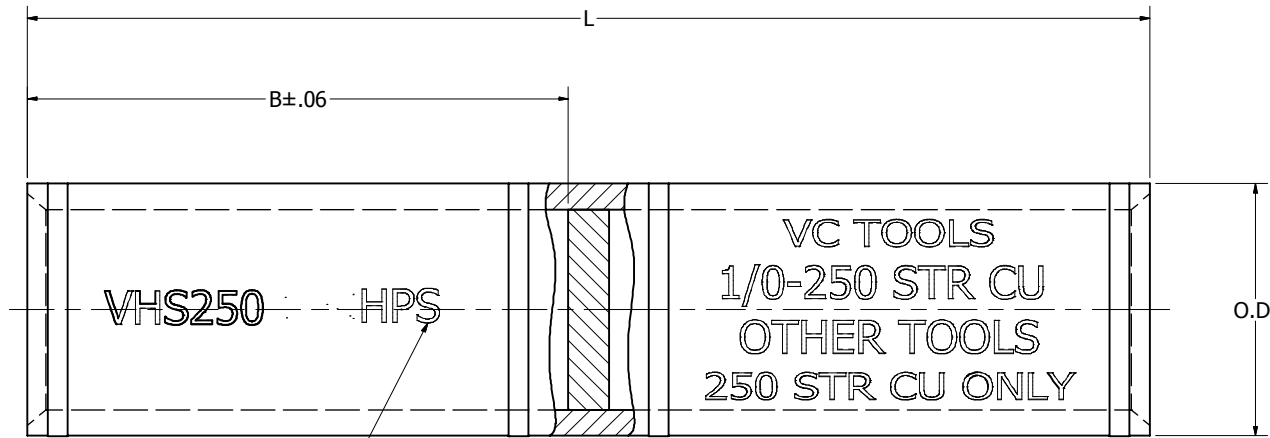

REV	DATE	DESCRIPTION	ECO	BY	C'H'K.
B	01/10/2014	NOTE 5 ADDED AS PER THE MARK-UP	33981	VK	DD

NOTES:

1. MATERIAL: COPPER TUBING
2. FINISH: TIN PLATED.
3. DIMENSIONS IN BRACKETS [] ARE IN MILLIMETERS ROUNDED OFF TO THE NEAREST MILLIMETER, UNLESS OTHERWISE NOTED, AND ARE FOR REFERENCE ONLY.
4. SPLICES WILL BE STAMPED WITH THE APPROPRIATE CATALOG NUMBER, WIRE SIZE, AND SYMBOLS.

5 ADD SUFFIX "XB" TO CATALOG NUMBER TO INDICATE INHIBITOR LOADED AND BAGGED.

TO ORDER BURNDY® PRODUCTS CALL		SPLICE													
UNITED STATES 1-800-346-4175 (LONDONDERRY, NH)		ITEM NO: SEE TABLE													
CANADA: 1-800-361-6975 (QUEBEC) 1-800-387-6487 (ALL OTHER PROVINCES)		CAT. NO: VHS--													
FOR PRODUCT INFO: http://www.burndy.com		<table border="1"> <tr> <td>DRAWN BY: K.KATHIRAVAN</td> <td>05/08/2013</td> </tr> <tr> <td>CHECKER: J.MICHAUD</td> <td>08/09/2013</td> </tr> <tr> <td>DSN APRVL: J.MICHAUD</td> <td>08/08/2013</td> </tr> <tr> <td>MFG APRVL: M.KNAPTON</td> <td>06/07/2013</td> </tr> <tr> <td>QA APRVL: T.WATTS</td> <td>06/06/2013</td> </tr> <tr> <td>MKT APRVL: J.SYLVIA</td> <td>08/13/2013</td> </tr> </table>		DRAWN BY: K.KATHIRAVAN	05/08/2013	CHECKER: J.MICHAUD	08/09/2013	DSN APRVL: J.MICHAUD	08/08/2013	MFG APRVL: M.KNAPTON	06/07/2013	QA APRVL: T.WATTS	06/06/2013	MKT APRVL: J.SYLVIA	08/13/2013
DRAWN BY: K.KATHIRAVAN	05/08/2013														
CHECKER: J.MICHAUD	08/09/2013														
DSN APRVL: J.MICHAUD	08/08/2013														
MFG APRVL: M.KNAPTON	06/07/2013														
QA APRVL: T.WATTS	06/06/2013														
MKT APRVL: J.SYLVIA	08/13/2013														
PROJECT #: --		DRAWING NO													
DOCUMENT TYPE: SALES		50025089													
REL LEVEL: Released		SHEET 1 OF 1													
		REV													
		B													