




# Steel City

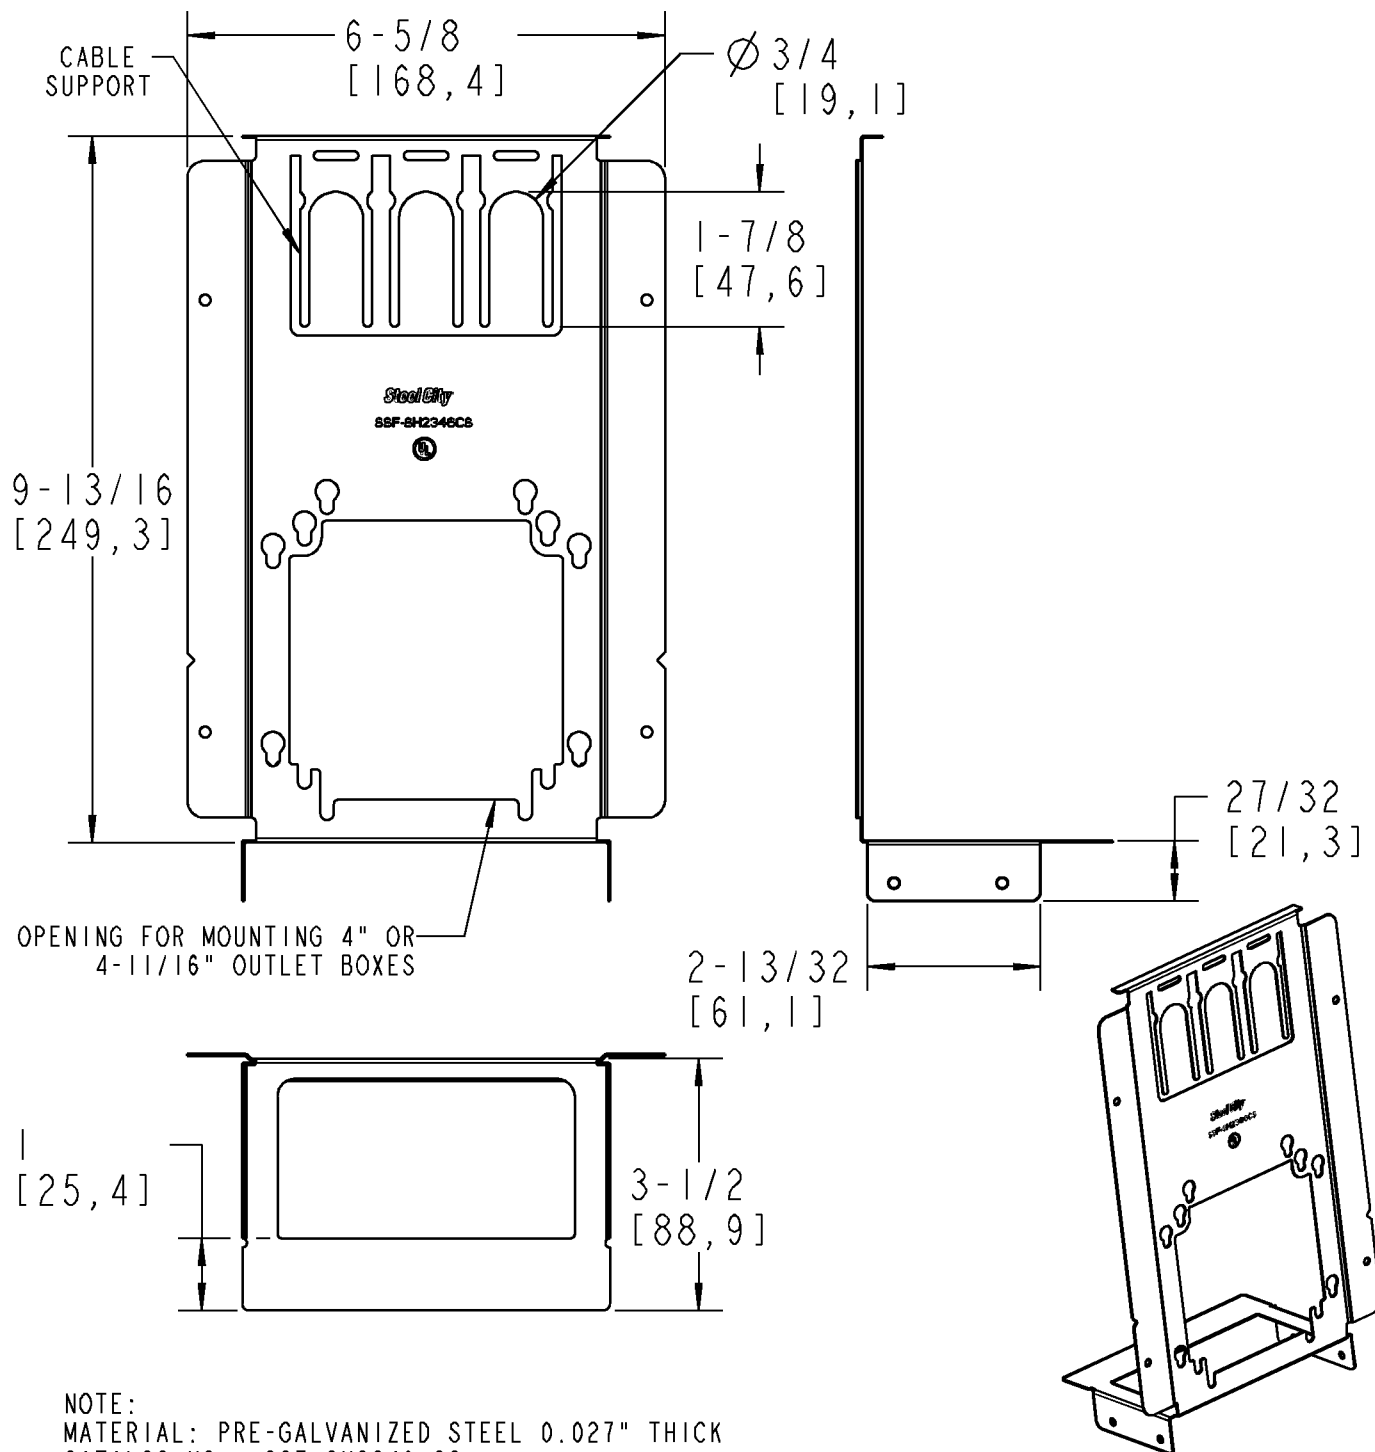

SCALE 0.250

## GENERAL NOTES

1. ALL DIMENSIONS ARE FOR REFERENCE ONLY.
2. DIMENSIONS IN BRACKETS [ ] ARE IN METRIC UNITS.

## REVISIONS

\*\*\* SEE ERN ( \*\*\*\* )  
FOR APPROVAL SIGNATURES  
& RELEASE DATE.  
PROJECT NO: \*\*\*\*

DESCRIPTION:

## STUD BRACKET CABLE SUPPORT

ORIGINAL PROJECT NO / ( ERN NO )

ND55491 / ( 2011434 )

SHEET NO:

1 OF 1

REV. NO:

0

DRAWING NO:

WSD-000557

**Thomas & Betts**  
www.tnb.com